



DETAIL 1
SCALE 1:5000

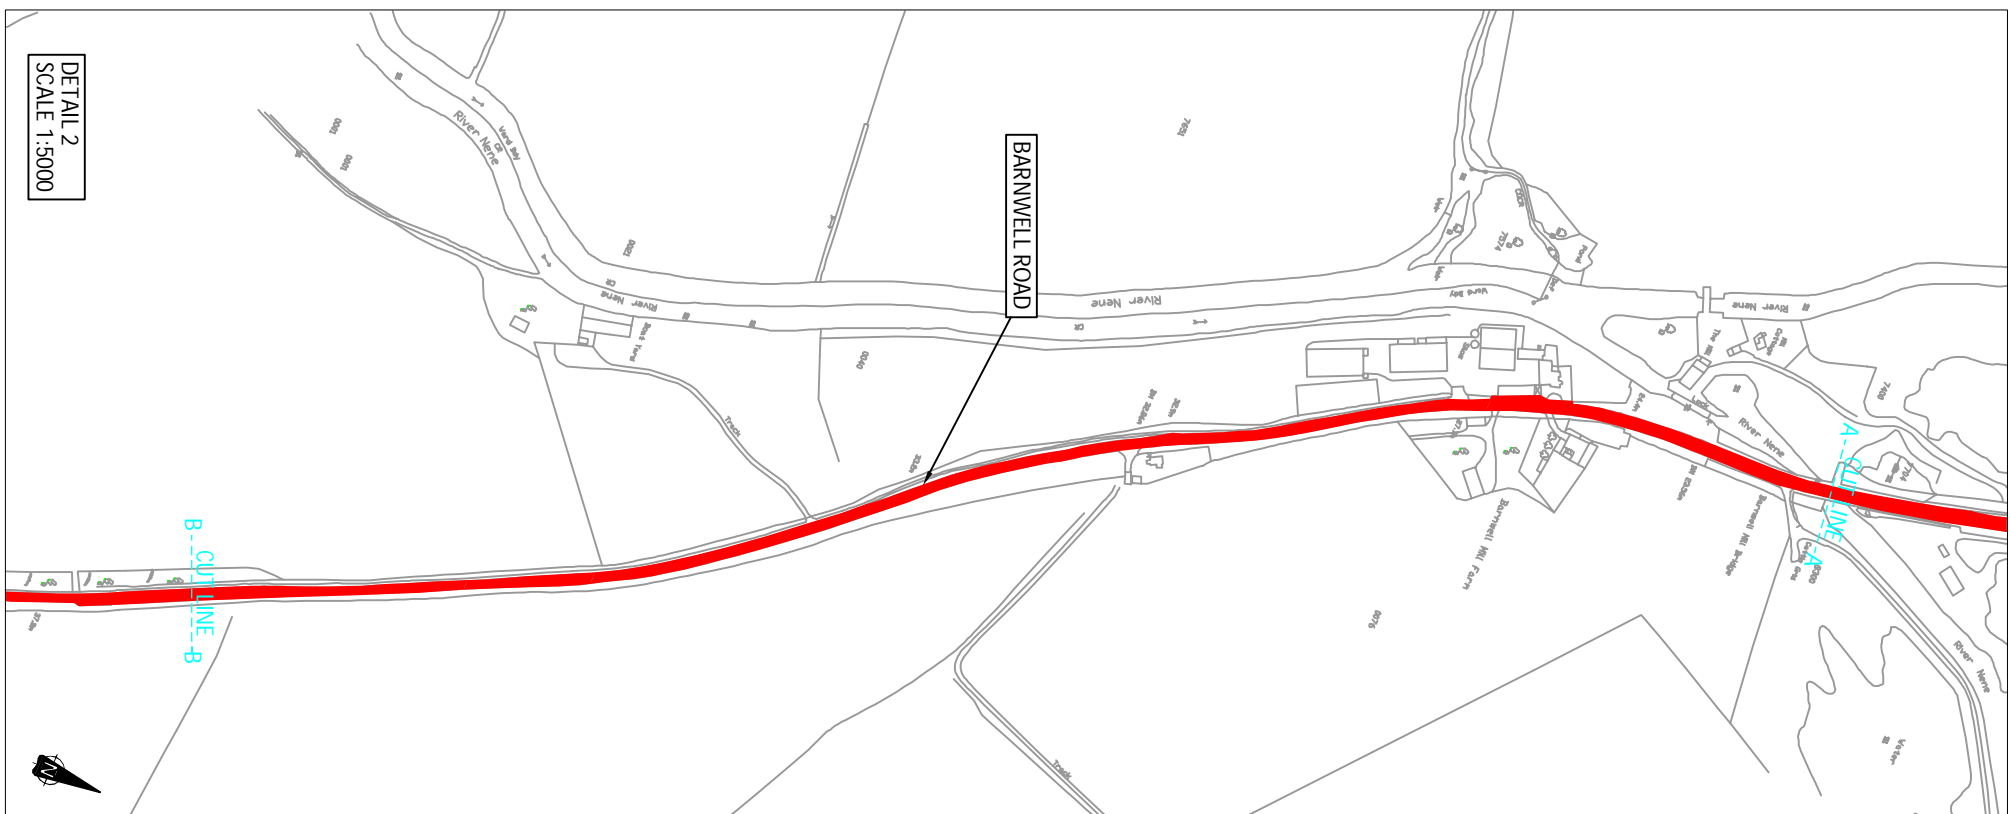

DETAIL 2
SCALE 1:5000

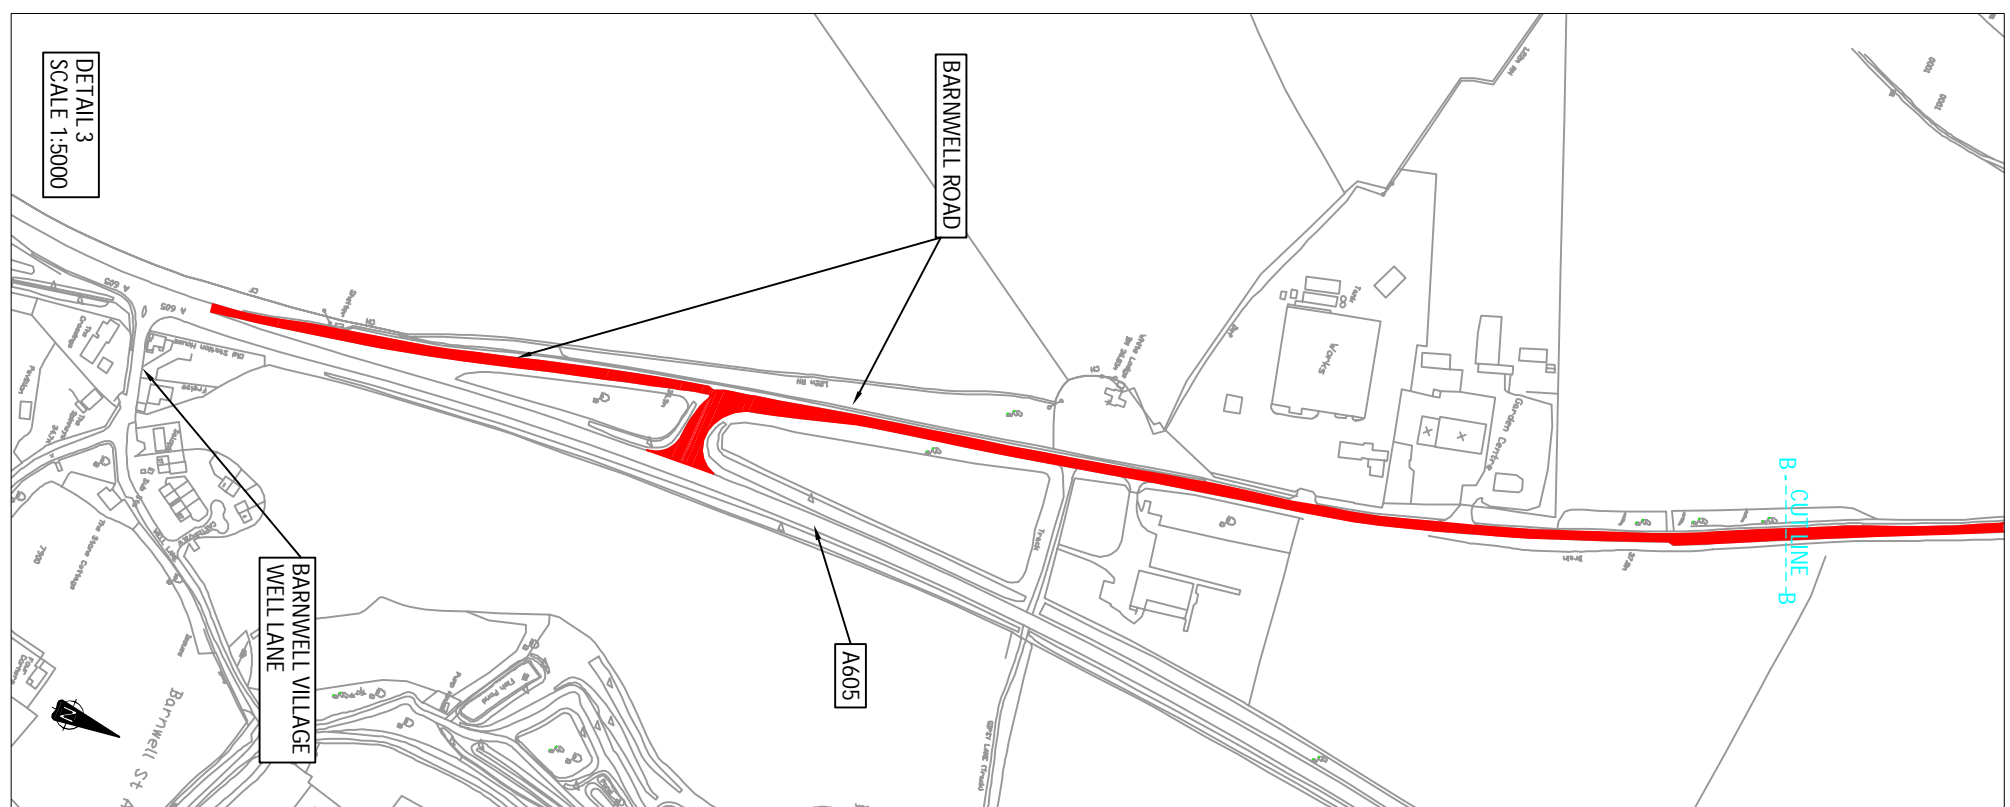

DETAIL 3
SCALE 1:5000

KEY

EXISTING 18 TONNE WEIGHT LIMIT TO BE REVOKED

SCHEDULE - MILL ROAD, OUNDE & BARNWELL RD, BARNWELL - BETWEEN IT'S JUNCTION WITH THE A605 AND AT A POINT 22M SOUTH OF ITS JUNCTION WITH SOUTH ROAD, OUNDE.

This map is reproduced from Ordnance Survey material with the permission of Ordnance Survey on behalf of the Controller of Her Majesty's Stationery Office © Crown copyright. Unauthorised reproduction infringes Crown copyright and may lead to prosecution or civil proceedings.

Northamptonshire County Council: Licence No. 100019331. Published 2018.

REV	DATE	BY	DESCRIPTION	CHK	APD

CONSULTATION

Northamptonshire Highways

PROJECT:
OUNDE SOUTHBRIDGE - MILL ROAD / BARNWELL ROAD

TITLE:
18 TONNE WEIGHT LIMIT REVOCATION TRO PLAN

SCALE @ AS SHOWN	CHECKED: MB	APPROVER: SH
DESIGNER/NAME: AB	DATE: 17.3.18	REV:
PROJECT NO: S2708R4277	DRAWING NO: S2708-005	